

ONE INCH = TWENTY FEET  
 ONE SIXTEENTH INCH = ONE FOOT  
 ONE EIGHTH INCH = ONE FOOT  
 ONE QUARTER INCH = ONE FOOT  
 ONE HALF INCH = ONE FOOT  
 THREE QUARTERS INCH = ONE FOOT  
 ONE INCH = ONE FOOT  
 ONE INCH = ONE FOOT  
 ONE & ONE HALF INCH = ONE FOOT

**GENERAL SHEET NOTES:**

- 1. PRODUCT NUMBERS SHOWN ARE TAKEN FROM THE FISHER HAMILTON "MAX/LAB" LABORATORY FURNITURE PRODUCT LINE. PROVIDE EQUAL PRODUCTS IF ALTERNATE MANUFACTURER IS USED:
  - A. KEWAUNEE SCIENTIFIC CORPORATION
  - B. JAMESTOWN METAL PRODUCTS - "FLEX CORE"
  - C. Or Equal.

**LEGEND:**

30"x48"  
CLEAR W.C.  
SPACE



**UC DAVIS**  
**DESIGN AND CONSTRUCTION MANAGEMENT**

255 COUSTEAU PLACE  
DAVIS, CA 95618  
530 754-1111

APPROVALS:

UCD DESIGN and CONSTRUCTION MANAGEMENT  
DESIGN REVIEW COMMITTEE CERTIFICATION  
THESE PROJECT DOCUMENTS HAVE  
COMPLETED THE PLAN CHECK PROCESS.

CHAIRPERSON, DESIGN REVIEW COMMITTEE DATE \_\_\_\_\_

DESIGN and CONSTRUCTION MANAGEMENT DATE \_\_\_\_\_

CALIFORNIA STATE FIRE MARSHAL

CALIFORNIA STATE FIRE MARSHAL  
APPROVED

Approval of this plan does not authorize or  
approve any omission or deviation from  
applicable regulations. Final approval is  
subject to field inspection. One set of  
approved plans shall be available on the  
project site at all times.

Reviewed by: \_\_\_\_\_

DIVISION OF THE STATE ARCHITECT

FILE NO. 07UCD

IDENTIFICATION STAMP  
DIV. OF THE STATE ARCHITECT  
OFFICE OF REGULATION SERVICES


APPLICATION NO.

02-000000

AC \_\_\_\_\_ FLS \_\_\_\_\_ SS \_\_\_\_\_

DATE \_\_\_\_\_ Month Day Year

UCD ARCHITECTURAL CONSULTANT

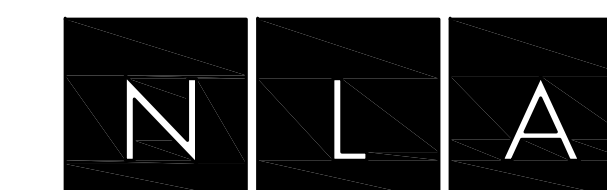

nacht & lewis  
ARCHITECTS

600 Q Street  
Suite 100  
Sacramento, Ca, 95811  
(916) 329-4000  
www.nlarch.com

NLA Project No.  
Y1013.00

CONSULTANT TO NACHT & LEWIS ARCHITECTS

UNIVERSITY OF  
CALIFORNIA, DAVIS  
TUPPER HALL  
3rd FLOOR  
VISION SCIENCES  
LABORATORY  
REMODEL

UCD PROJECT NO: 951890

DESIGN DEVELOPMENT PHASE  
95% DD SUBMITTAL  
February 23, 2011

SHEET ISSUANCE	NO.	DATE	DESCRIPTION
1			
2			
3			
4			
5			

SHEET REVISIONS	MARK	DATE	DESCRIPTION
1			
2			
3			
4			
5			


SHEET TITLE

NEW WORK  
3rd FLOOR

CASEWORK PLAN

SHEET NUMBER

A4.01

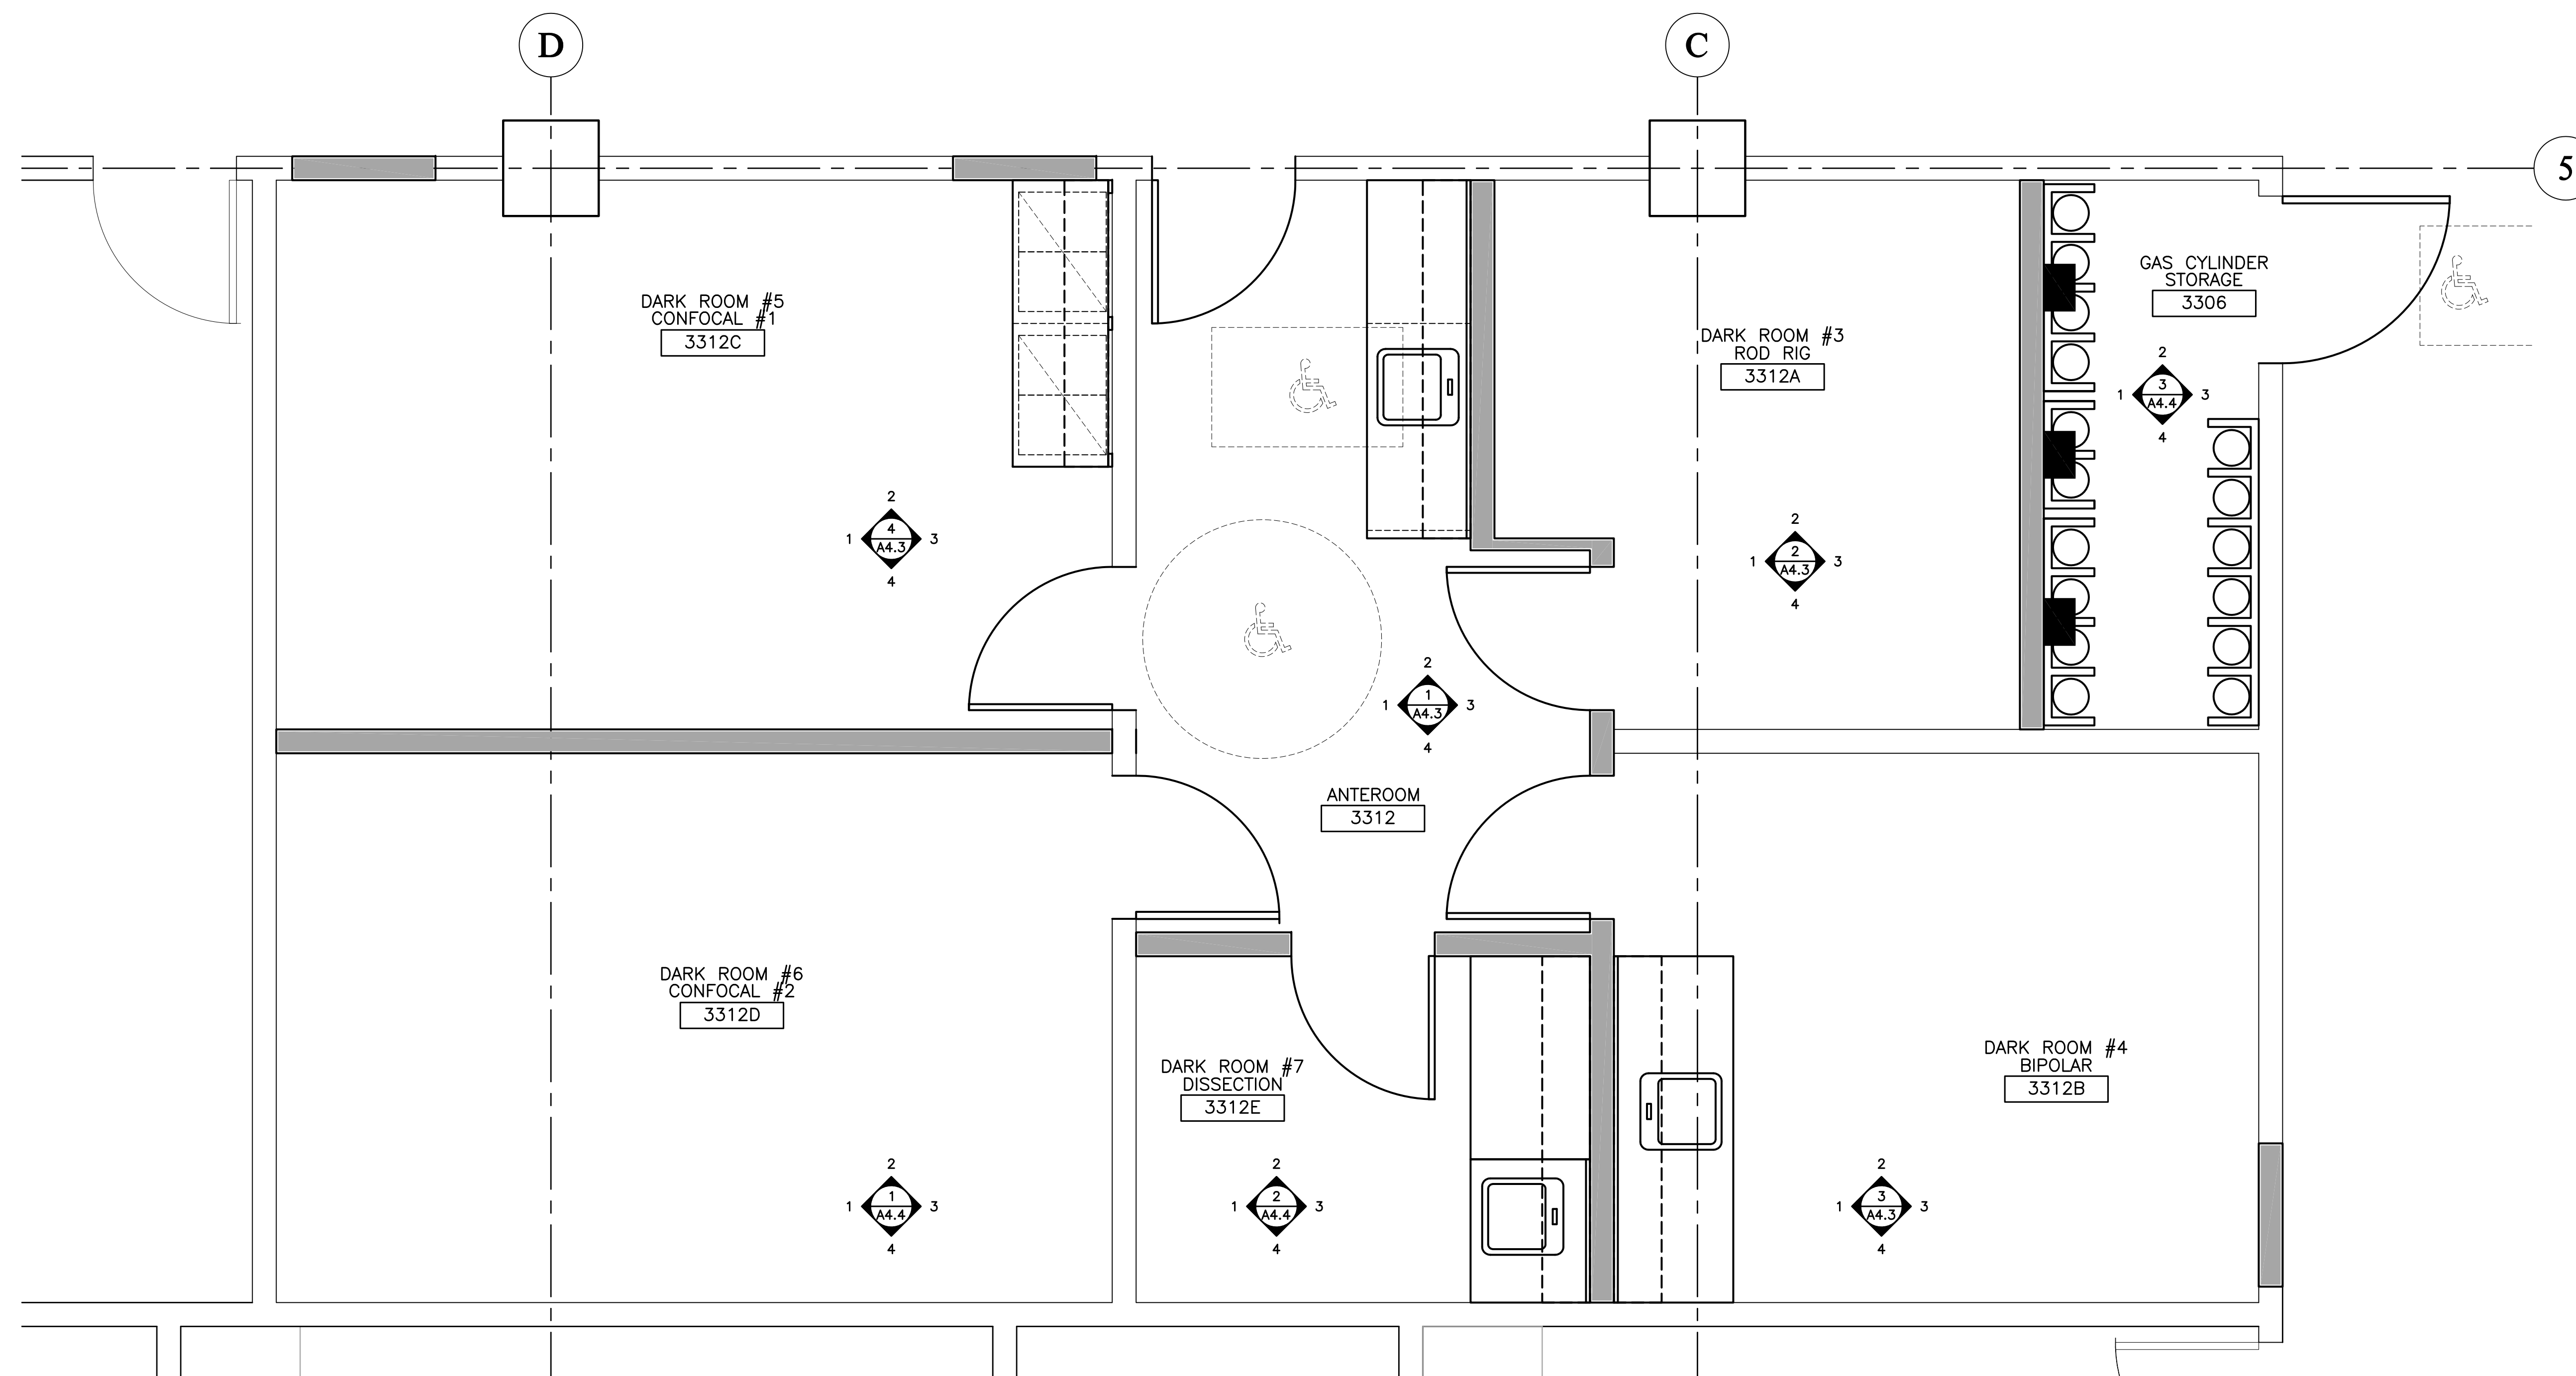

**1 CASEWORK LAYOUT ROOMS:**  
3306, 3312, 3312A, 3312B, 3312C, 3312D, 3312E

1/2" = 1'-0"



NORTH